







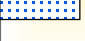
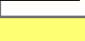
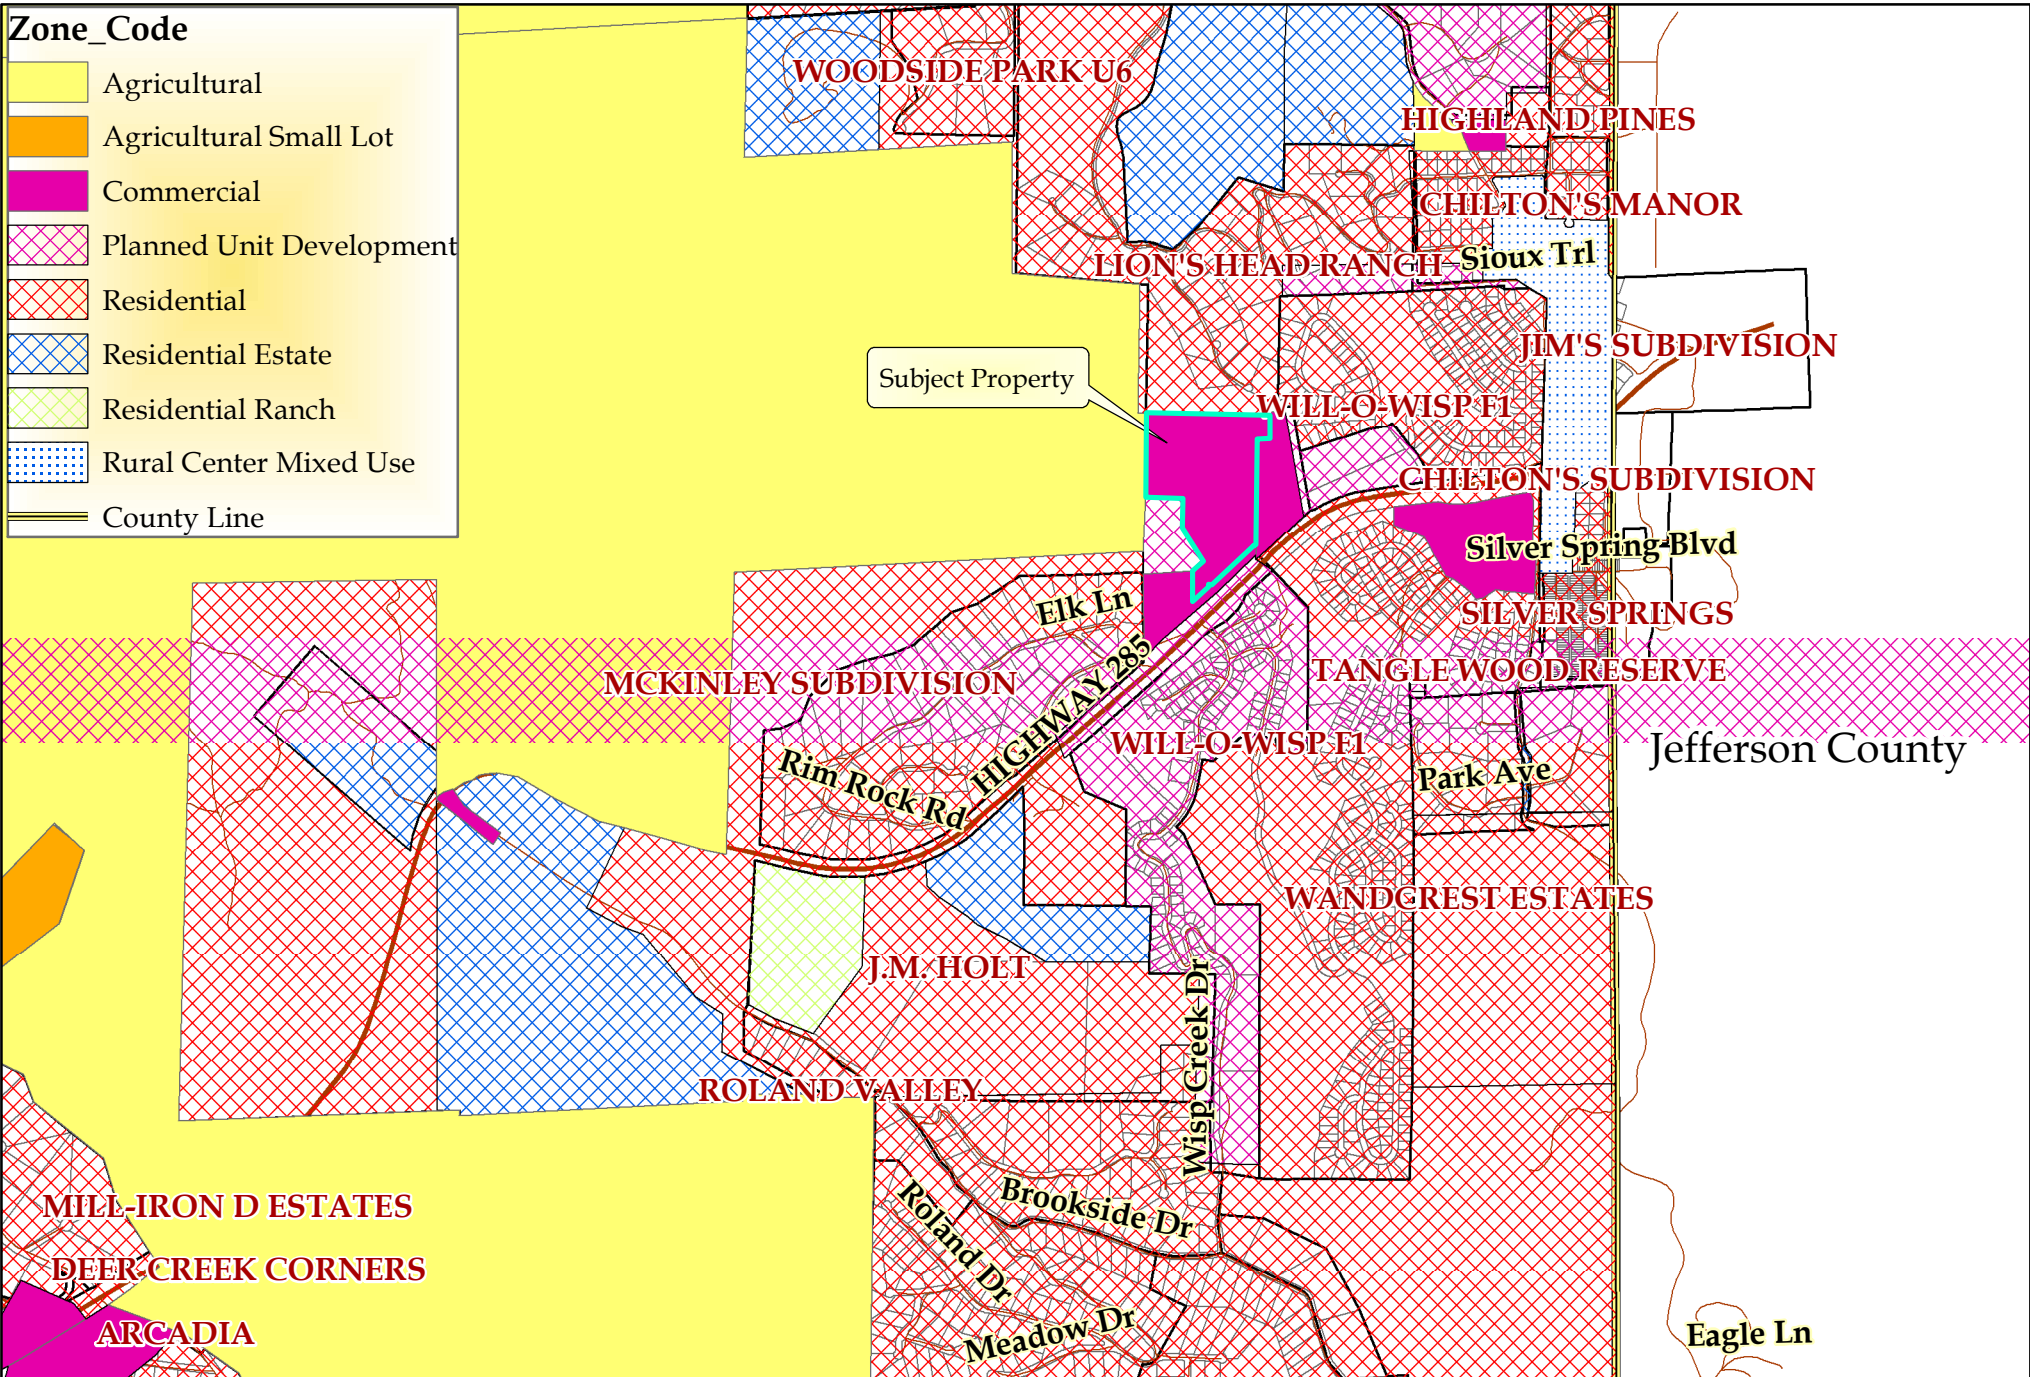


Vicinity Map Attachment 1

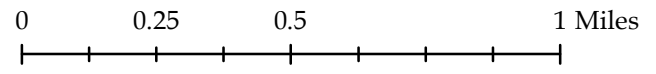


Park County Planning Department

Zone_Code	
	Agricultural
	Agricultural Small Lot
	Commercial
	Planned Unit Development
	Residential
	Residential Estate
	Residential Ranch
	Rural Center Mixed Use
	County Line




Zoning Map Attachment 2

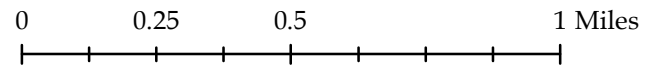

Park County Planning Department

20' 0" SETBACK

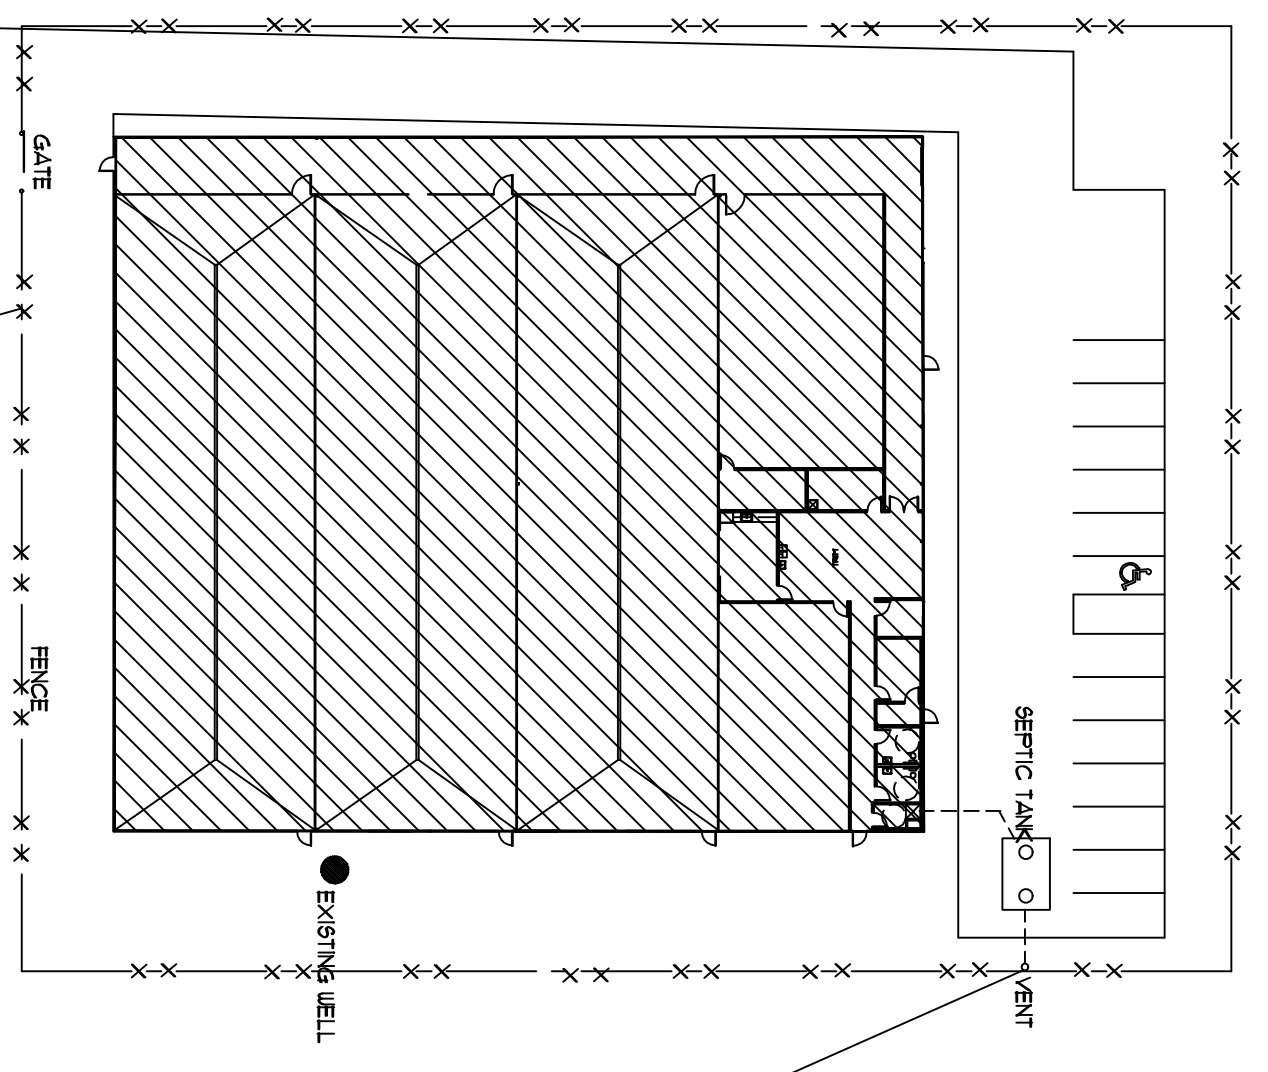


LEACH FIELD

D . S . H W Y

285


EXISTING ACCESS ROAD WITH GATE

EXISTING ACCESS ROAD EASEMENT

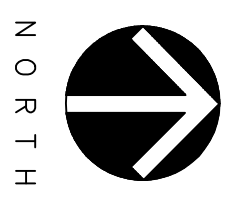

S I T E P L A N

1" = 40'-0"

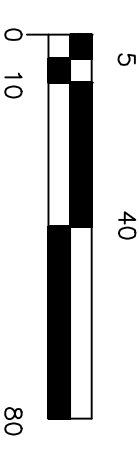

JOHN GARNER
ARCHITECTURE

240 SAINT PAUL ST.
SUITE 205
DENVER, CO 80206
303-321-5664

DUKE OF EARL
BAILEY COLORADO

SHEET TITLE

SITE PLAN

REVISIONS

DATE: OCTOBER 24, 2016
 DRAWN BY: JO
 CHECKED BY: JO
 JOB NO.: DUKE

SHEET **A1.0**